



HOULIHAN LAWRENCE

WARECK D'OSTILIO

New Haven * Milford * Woodbridge * Branford

COMMERCIAL OFFICE CONDO AVAILABLE FOR LEASE

306

1 Bradley Rd, Woodbridge, CT 06525




COMMERCIAL OFFICE CONDO FOR LEASE

- Unit 306 – 515 SF - \$1,100/mo plus util



Spacious Office Condos

- 1 office plan available
- Move-in condition –
- Less than a mile from Exit 59 – Merritt Pkwy
- Plenty of Parking
- Separate Utilities

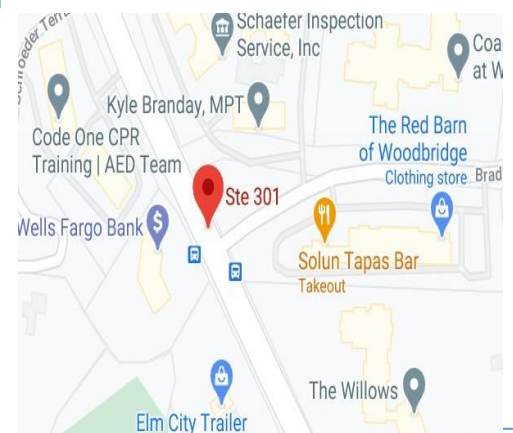

Real Living Wareck D'Ostilio New Haven * Milford * Woodbridge * Branford



Property Information

Total Building SF	5,231SF
Available SF	1094 & 875 & 525 & 515
Year Built	1988
Ceiling Height	N/A
City Water / Well	City Water
City Sewer / Septic	Septic
Sprinkler	No
Loading Dock	No
Overhead Door	No
Construction	Brick/Stone
HVAC	Forced Air/Central A/C
Electric Service	TBD
Gas	Yes
Column Spacing	N/A
# of Floors	1
Land Area	TBD
Parking	Parking Lot
Bathrooms	Average
Frontage	253 +/-'
Zoning	DEV1
Assessment	\$188,230
Common Charges	N/A
Mill Rate	41.53
Taxes	Incl in rent
Taxes / SF	Incl in rent

1 Bradley Rd, #306, Woodbridge, CT

Comments:

Office space with floor plans to include 1-4 offices. Some with break rooms, conference rooms, open admin area. Many different floor plans available for most any professional use. Prestigious office park close to Route 15, this complex offers plenty of parking and a modern vibe with courtyards for outside work or play.


Ken Ginsberg
Broker
(203) 376-6266
ken@kngrealty.com

174 Cherry Street
Milford CT 06460
(203) 701-4848



This document has been prepared by RLWD Commercial for advertising and general information only. RLWD Commercial makes no guarantees, representations or warranties of any kind, expressed or implied, regarding the information including, but not limited to, warranties of content, accuracy and reliability. Any interested party should undertake their own inquiries as to the accuracy of the information. RLWD Commercial excludes unequivocally all inferred or implied terms, conditions and warranties arising out of this document and excludes all liability for loss and damages arising there from. This publication is the copyrighted property of RLWD Commercial and/or its licensor(s). ©2018. All rights reserved.

TENANT LAYOUT

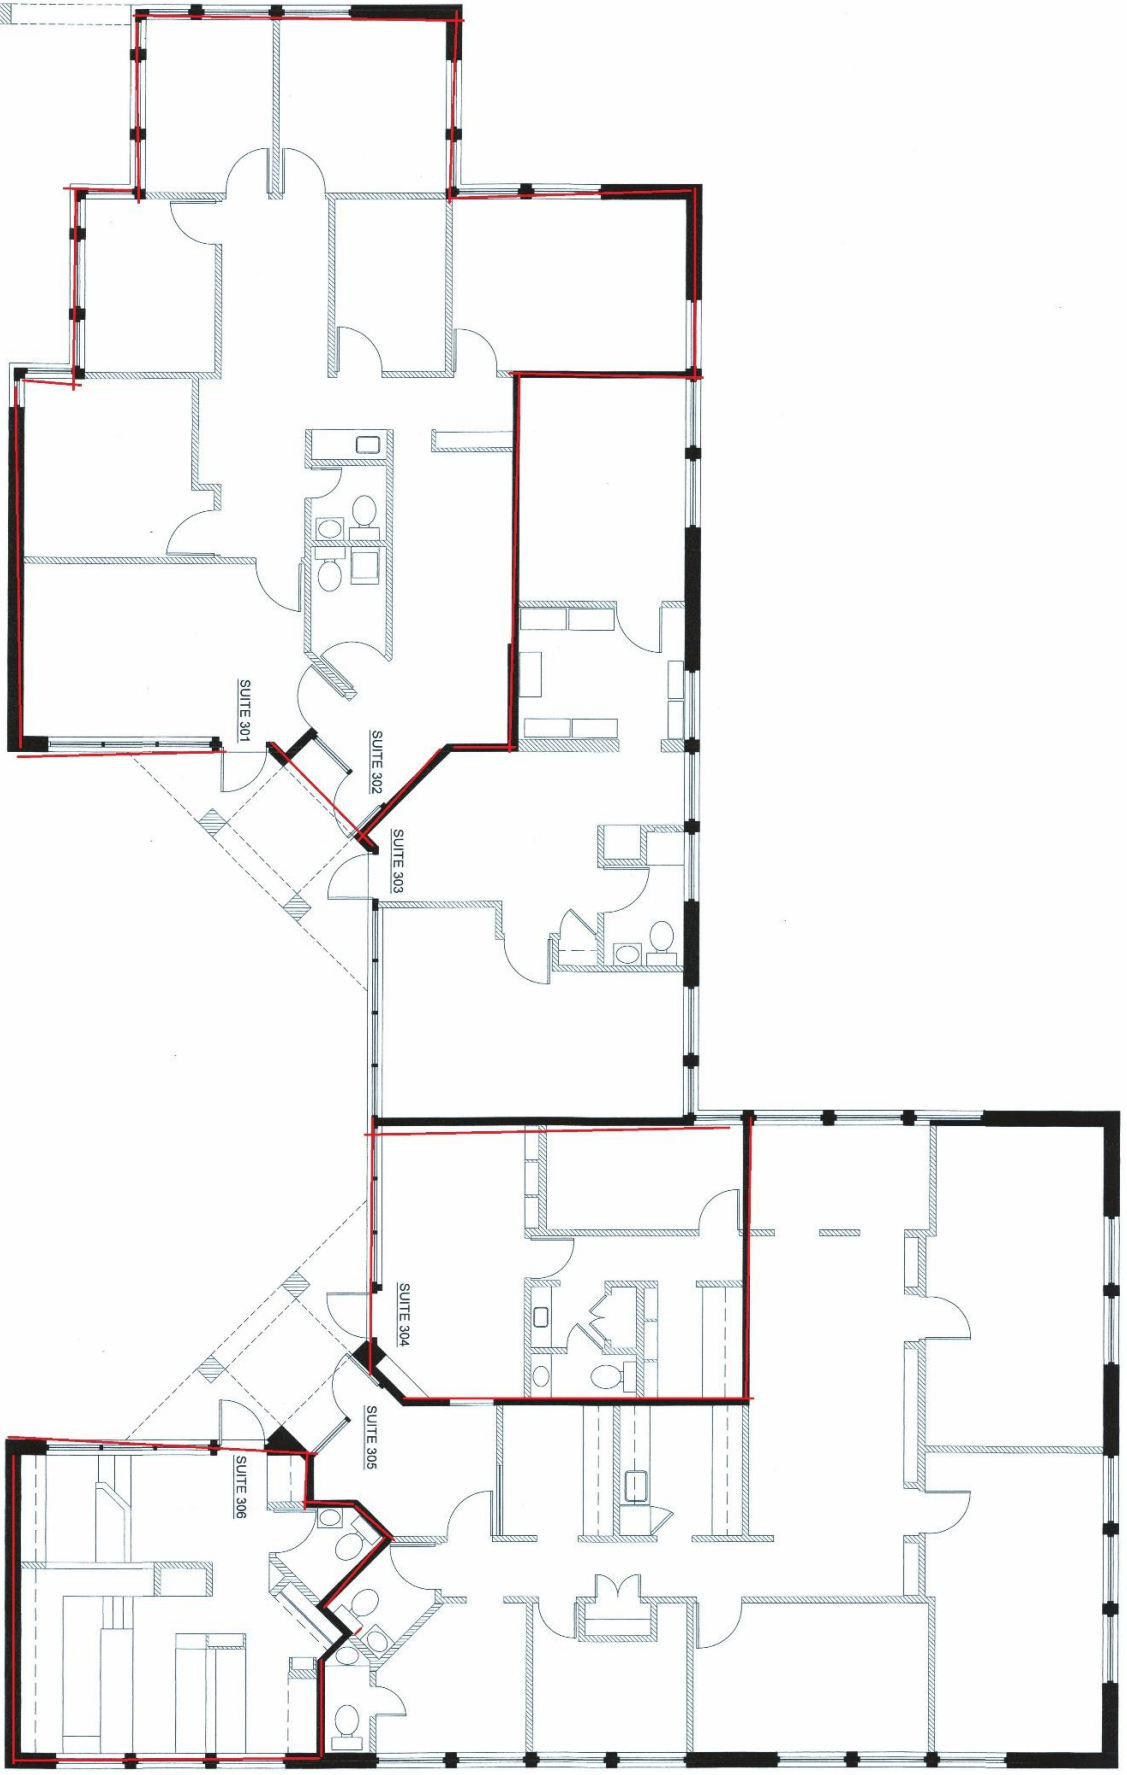

A-1.0
 FILE #
 DATE 10/23/18

WOODBRIDGE OFFICE PARK BUILDING 300 ONE BRADLEY ROAD, WOODBRIDGE, CT 06525					
NO.	DATE	REVISION	NO.	DATE	REVISION

JAY ALPERT ARCHITECTS AIA P. C.
 ONE BRADLEY ROAD #306
 WOODBRIDGE, CT 06525

FLOOR PLAN
 Scale: 1/4" = 1'-0"

THE DRAWINGS AND ALL THE DEETS, DIMENSIONS, ORDERS, AND PLANS INDICATED HEREON OR REFERENCED TO HEREON ARE THE PROPERTY OF JAY ALPERT ARCHITECTS AIA P.C. NO PART THEREOF SHALL BE REPRODUCED OR TRANSMITTED IN ANY FORM OR BY ANY MEANS, ELECTRONIC OR MECHANICAL, INCLUDING PHOTOCOPYING, RECORDING, OR BY ANY INFORMATION STORAGE AND RETRIEVAL SYSTEM, WITHOUT THE WRITTEN PERMISSION OF JAY ALPERT ARCHITECTS AIA P.C.